


7/20/2021 9:44:50 PM T:\52828-DuckFarm-Road-Bridge\CTDOT\_Projects\52828\Highways\MSSta\_Contract\_Sheet\_Files\HW\_MSH\_050\_0220\_MPT-01.dgn

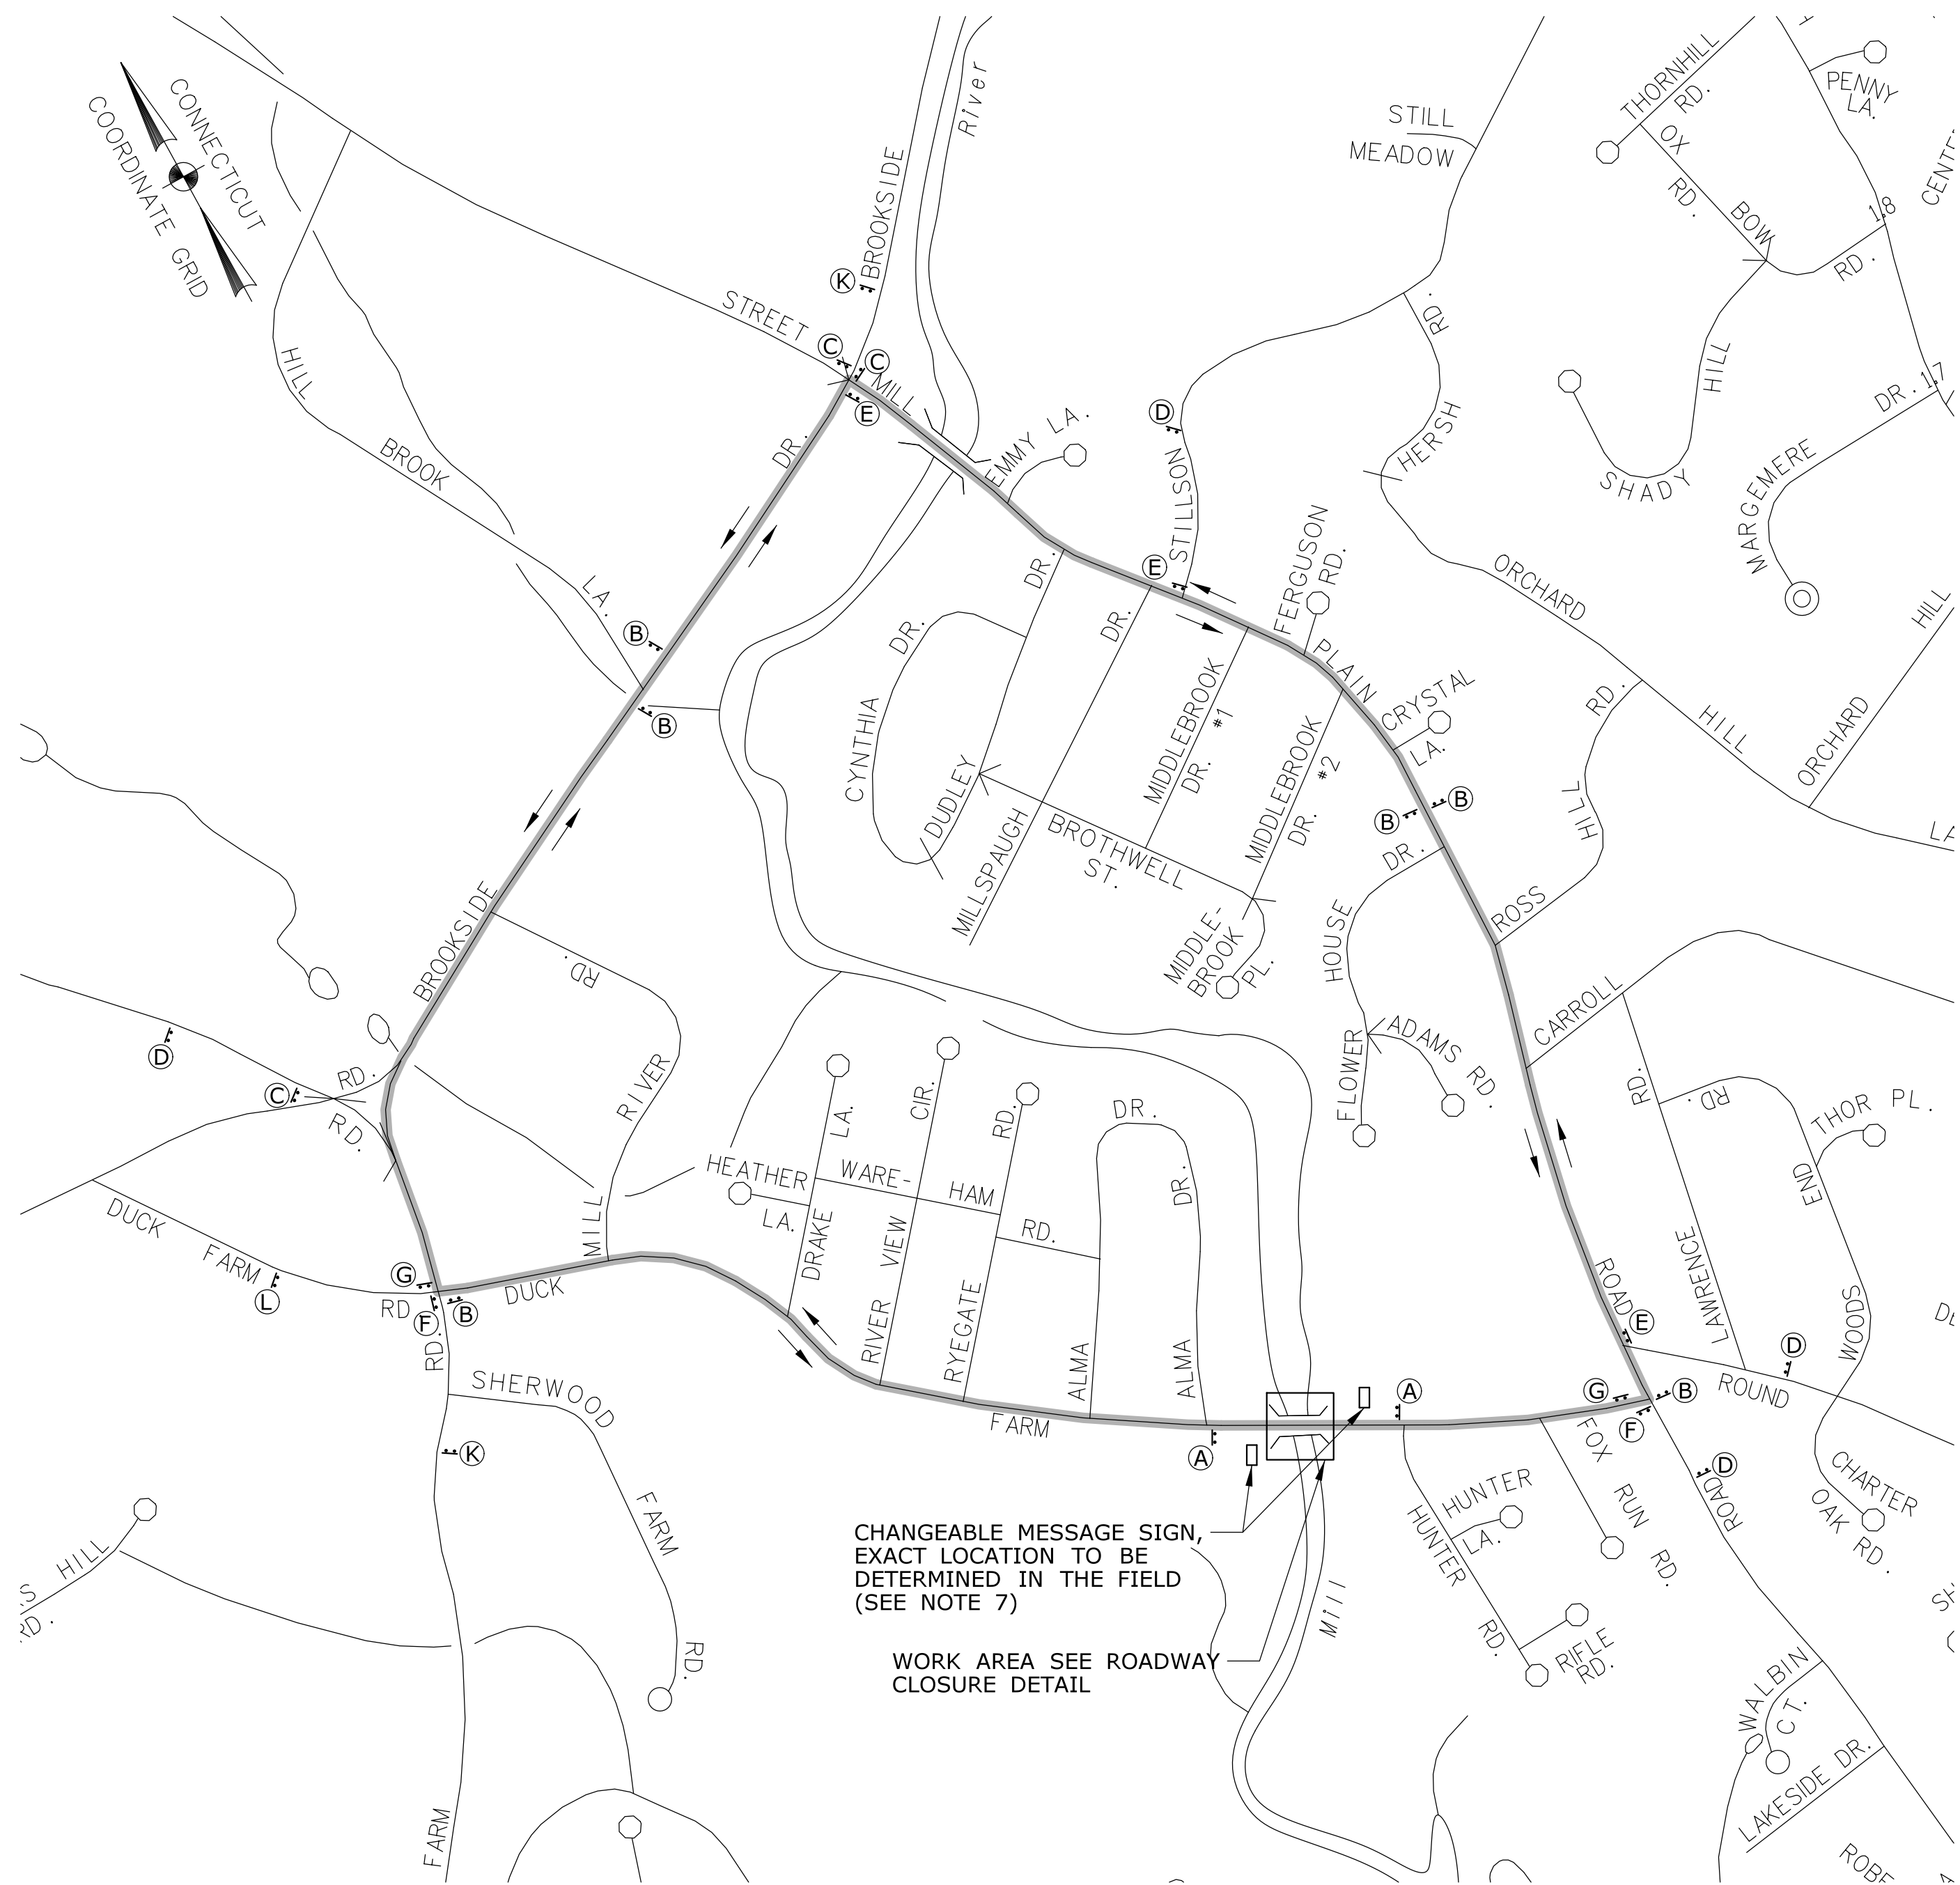

**DETOUR PLAN**  
SCALE: 1" = 400'

- LEGEND**
- 1 CONSTRUCTION SIGN
  - ▭ CONSTRUCTION BARRICADE TYPE III
  - CHANGEABLE MESSAGE SIGN
  - DETOUR ROUTE
  - DETOUR DIRECTION
  - ▬ TEMPORARY PRECAST CONCRETE BARRIER CURB (TPCBC)

**DETOUR NOTES**


- ALL CONSTRUCTION SIGNING SHALL CONFORM TO THE STANDARDS IN THE MANUAL ON UNIFORM TRAFFIC CONTROL DEVICES (MUTCD) AND THE REQUIREMENTS OF THE CONNECTICUT DEPARTMENT OF TRANSPORTATION.
- LOCATIONS OF TEMPORARY SIGNS ARE APPROXIMATE AND SHALL BE ADJUSTED IN THE FIELD AS DIRECTED BY THE ENGINEER SO AS NOT TO CONFLICT WITH EXISTING PERMANENT SIGNS, EXISTING SIGNS IN CONFLICT WITH TEMPORARY SIGNS SHALL BE COVERED OR RELOCATED AS DIRECTED BY THE ENGINEER.
- UPON COMPLETION OF PROJECT, ALL EXISTING SIGNS AND PAVEMENT MARKINGS WHICH ARE REMOVED IN ADVANCE OF CONSTRUCTION SHALL BE REESTABLISHED AS DIRECTED BY THE ENGINEER.
- TEMPORARY SIGNS AND OTHER TEMPORARY TRAFFIC PROTECTIVE DEVICES SHALL REMAIN IN PLACE AS SHOWN THROUGHOUT THE FULL DURATION OF CONSTRUCTION. UNIFORMED TRAFFIC PERSON SHALL BE REQUIRED WHEN DEVICES SHOWN ARE INSTALLED, RELOCATED, OR REMOVED.
- TRAFFIC SIGNS SHALL BE MOUNTED ON POSTS UNLESS OTHERWISE NOTED.
- THE CONTRACTOR SHALL IMPLEMENT THE DETOUR PLAN AND MAINTENANCE AND PROTECTION OF TRAFFIC PLAN BEFORE THE START OF BRIDGE REPLACEMENT.
- TWO WEEKS PRIOR TO INITIATING DETOUR, INSTALL CHANGEABLE MESSAGE SIGN ON DUCK FARM ROAD IN BOTH DIRECTIONS IN VICINITY OF BRIDGE. THESE SIGNS SHALL BE REMOVED ONCE THE DETOUR IS IN EFFECT.
- ALL SIGNS AND SIGN POSTS ARE TO BE REMOVED UPON COMPLETION OF BRIDGE REPLACEMENT AND THE ROADWAY IS RE-OPENED TO TRAFFIC.
- CONTRACTOR TO CONTACT THE FOLLOWING ENTITIES TWO (2) WEEKS PRIOR TO IMPLEMENTING THE DETOUR: TOWN OF FAIRFIELD POLICE AND FIRE DEPARTMENTS, ENGINEERING DEPARTMENT, AND FAIRFIELD PUBLIC SCHOOLS.
- ALL DETOUR SIGNS TO BE PAID UNDER THE ITEM NO. 1220027 "CONSTRUCTION SIGNS".

**SEQUENCE OF CONSTRUCTION**

- IMPLEMENT DETOUR PLAN.
- CLOSE DUCK FARM ROAD AT THE BRIDGE CROSSING. MAINTAIN ACCESS TO PRIVATE PROPERTIES.
- CONSTRUCT BRIDGE CROSSING.
- UPON COMPLETION OF BRIDGE CONSTRUCTION, ROADWAY TO BE RE-OPENED TO TRAFFIC IN ACCORDANCE WITH ITEM 0971001A "MAINTENANCE AND PROTECTION OF TRAFFIC".

CONSTRUCTION SIGN LEGEND			
PLAN DESIGNATION	MESSAGE	SIZE	MUTCD/CONNDOT DESIGNATION
(A)	ROAD CLOSED AHEAD	36" x 36"	(80-9933)
(B)	DUCK FARM ROAD DETOUR ↑	30" x 10" 30" x 24"	(80-9919) (80-9710)
(C)	DUCK FARM ROAD DETOUR ←	30" x 10" 30" x 24"	(80-9919) (80-9710)
(D)	DUCK FARM ROAD CLOSED LOCAL TRAFFIC ONLY	60" x 30"	(80-9928)
(E)	DUCK FARM ROAD DETOUR →	30" x 10" 30" x 24"	(80-9919) (80-9710)
(F)	BRIDGE CLOSED 1/2 MILE AHEAD LOCAL TRAFFIC ONLY DETOUR	60" x 30" 48" x 18"	(80-9078) (80-9702)
(G)	END DETOUR	24" x 18"	(80-9708)
(H)	BRIDGE CLOSED 1000 FEET AHEAD LOCAL TRAFFIC ONLY DETOUR	60" x 30" 48" x 18"	(80-9078) (80-9701)
(I)	STOP	48"	(31-0557)*
(J)	ROAD CLOSED	48" x 30"	(80-9080)*
(K)	DUCK FARM RD CLOSED EAST OF ALMA DR. LOCAL TRAFFIC ONLY	60" x 30"	(80-9928)
(L)	DETOUR AHEAD	36" x 36"	(80-9933)
CHANGEABLE MESSAGE SIGN	ROAD CLOSED 00/00/00 TO 00/00/00	N/A	N/A

\* SIGN TO HAVE BARRICADE WARNING LIGHTS-HIGH INTENSITY.

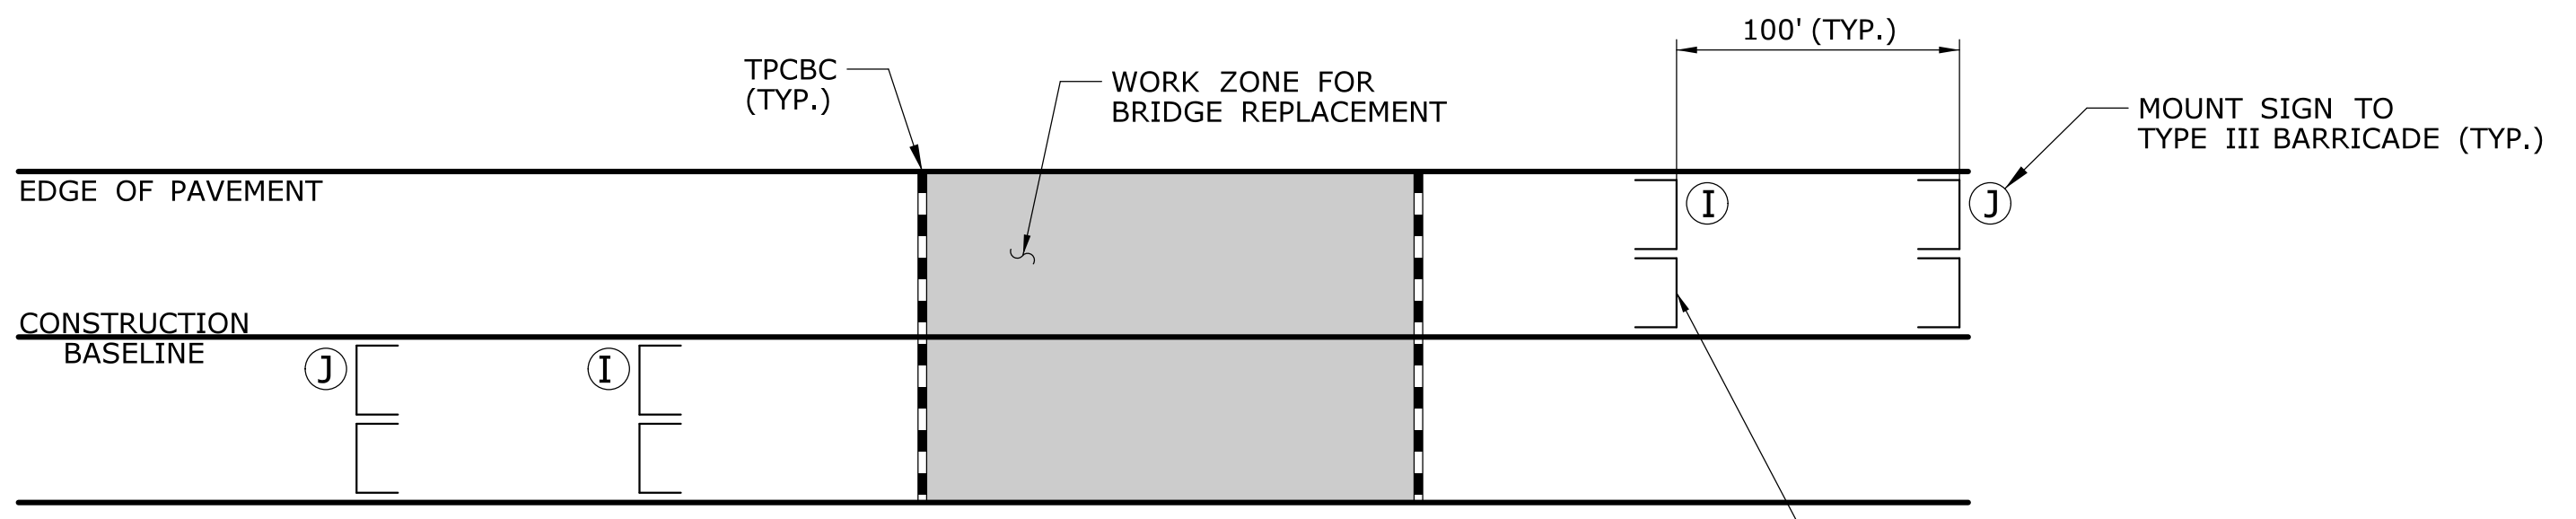

**ROADWAY CLOSURE DETAIL**  
(NOT TO SCALE)

REV.	DATE	REVISION DESCRIPTION	SHEET NO.

Plotted Date: 7/20/2021

THE INFORMATION, INCLUDING ESTIMATED QUANTITIES OF WORK, SHOWN ON THESE SHEETS IS BASED ON LIMITED INVESTIGATIONS BY THE STATE AND IS IN NO WAY WARRANTED TO INDICATE THE CONDITIONS OF ACTUAL QUANTITIES OF WORK WHICH WILL BE REQUIRED.

DESIGNER/DRAFTER:  
**JCG/JCG**  
CHECKED BY:  
**SDG**  
SCALE IN FEET  
0 400 800  
SCALE: 1"=400'

The Town of *Fairfield*  
CONNECTICUT

ENGINEER: **WSP USA Inc.**  
APPROVED BY:

PROJECT TITLE:  
**REPLACEMENT OF BRIDGE 04953  
DUCK FARM RD OVER MILL RIVER  
FAIRFIELD, CT**

DRAWING TITLE:  
**MAINTENANCE &  
PROTECTION OF TRAFFIC**

PROJECT NOS.  
**50-220**  
DRAWING NO.  
**MPT-01**  
SHEET NO.  
**29**